


978.442.5151  
B. O'Connell  
B. O'Connell

SHEET NUMBER  
A-1

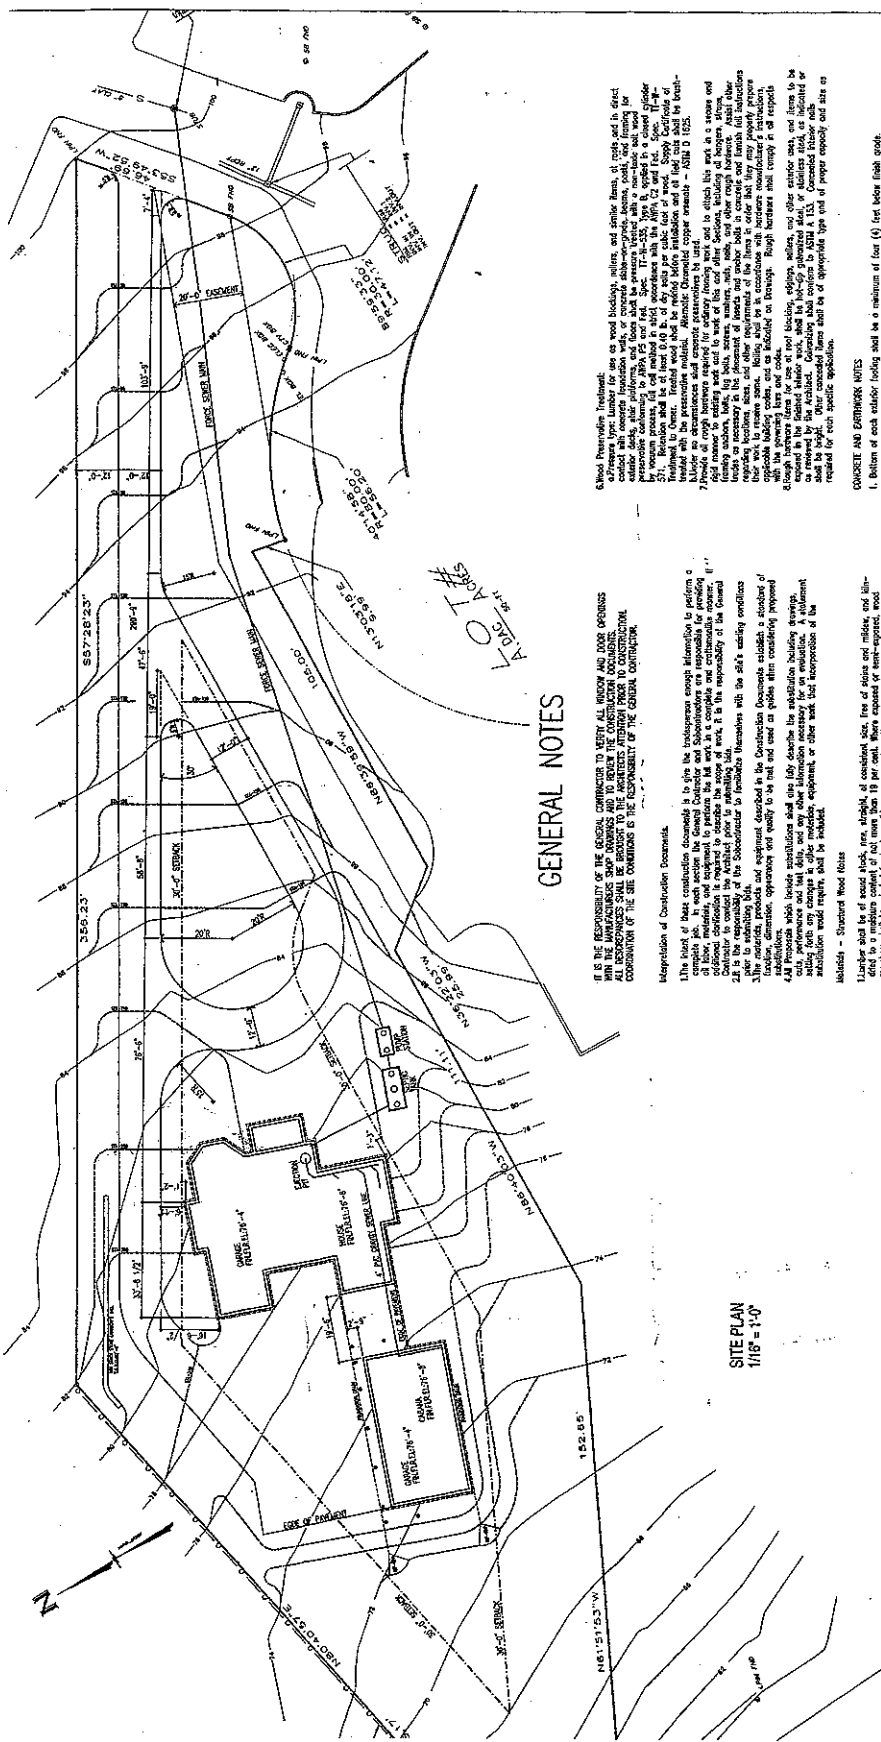

GENERAL NOTES

IT IS THE RESPONSIBILITY OF THE GENERAL CONTRACTOR TO VERIFY ALL WINDOW AND DOOR OPENINGS AND TO PROVIDE TO THE ARCHITECT, ARCHITECTURAL AND ENGINEERING CONSULTANTS, AND SUBCONTRACTORS ALL INFORMATION NECESSARY TO ACCURATELY LOCATE AND CONSTRUCTION OF THE SITE. THE GENERAL CONTRACTOR IS RESPONSIBLE FOR THE CONSTRUCTION OF THE GENERAL CONTRACTOR.

Interpretation of Construction Documents.  
1. The intent of these construction documents is to give the contractor enough information to perform a complete job. In each section the General Contractor and Subcontractors are responsible for providing the necessary information to the Architect, Architectural and Engineering Consultants, and Subcontractors. The General Contractor is responsible for providing the necessary information to the Architect, Architectural and Engineering Consultants, and Subcontractors. The General Contractor is responsible for providing the necessary information to the Architect, Architectural and Engineering Consultants, and Subcontractors.

Materials - Structural Steel  
1. Structural steel shall be of good stock and strength of consistent size, free of defects and subject to the provisions of the Specification for Structural Steel Buildings, published by the American Institute of Steel Construction, Inc. (AISC), 1989 Edition, and subsequent revisions.

10) Structural steel, plates, angles, and bars, and built-up beams	ASTM A 36, 57, 99, 101, 102, 103, 105, 108, 109, 110, 113, 114, 117, 118, 119,1000	ASTM A 36, 57, 99, 101, 102, 103, 105, 108, 109, 110, 113, 114, 117, 118, 119,1000
--	---	---

6. Wood Preservation Treatment:  
All exterior wood framing, including but not limited to, joists, rafters, studs, sheathing, and trim, shall be treated with a preservative in accordance with the manufacturer's instructions. The preservative shall be applied to all wood surfaces, including end grain, and shall be applied in accordance with the manufacturer's instructions. The preservative shall be applied to all wood surfaces, including end grain, and shall be applied in accordance with the manufacturer's instructions.

CONCRETE AND EXTERIOR NOTES  
1. Bottom of each exterior footing shall be a maximum of four (4) feet below finish grade.  
2. The bottom surface of each footing shall not be undisturbed soil, having a minimum ultimate bearing capacity of two tons per square foot (200 psf).

3. No footing shall be placed against foundation walls retaining earth unless walls are sufficiently braced to prevent movement or settlement during construction.  
4. Grade from footing to finished floor shall be a minimum of four (4) feet.  
5. Concrete shall have four (4) #4 bars per foot, or equivalent, and shall conform to ASTM A 631.

10. For details concerning and relationship refer to Building Code Requirements for Reinforced Concrete, ACI 318-05.  
11. Details not shown or omitted shall be in accordance with the ACI Building Manual 318-74.  
12. All structures shall be constructed of steel, galvanized material, and shall be free of dirt, rust, or other material or substances which may be detrimental to the structure. The steel shall be composed of AISC modified profile shapes.

SITE PLAN  
1/16" = 1'-0"